



DIGITALNI KATASTARSKI PLAN
PREKLOPLJEN SA TK25
Mjerilo 1:25000

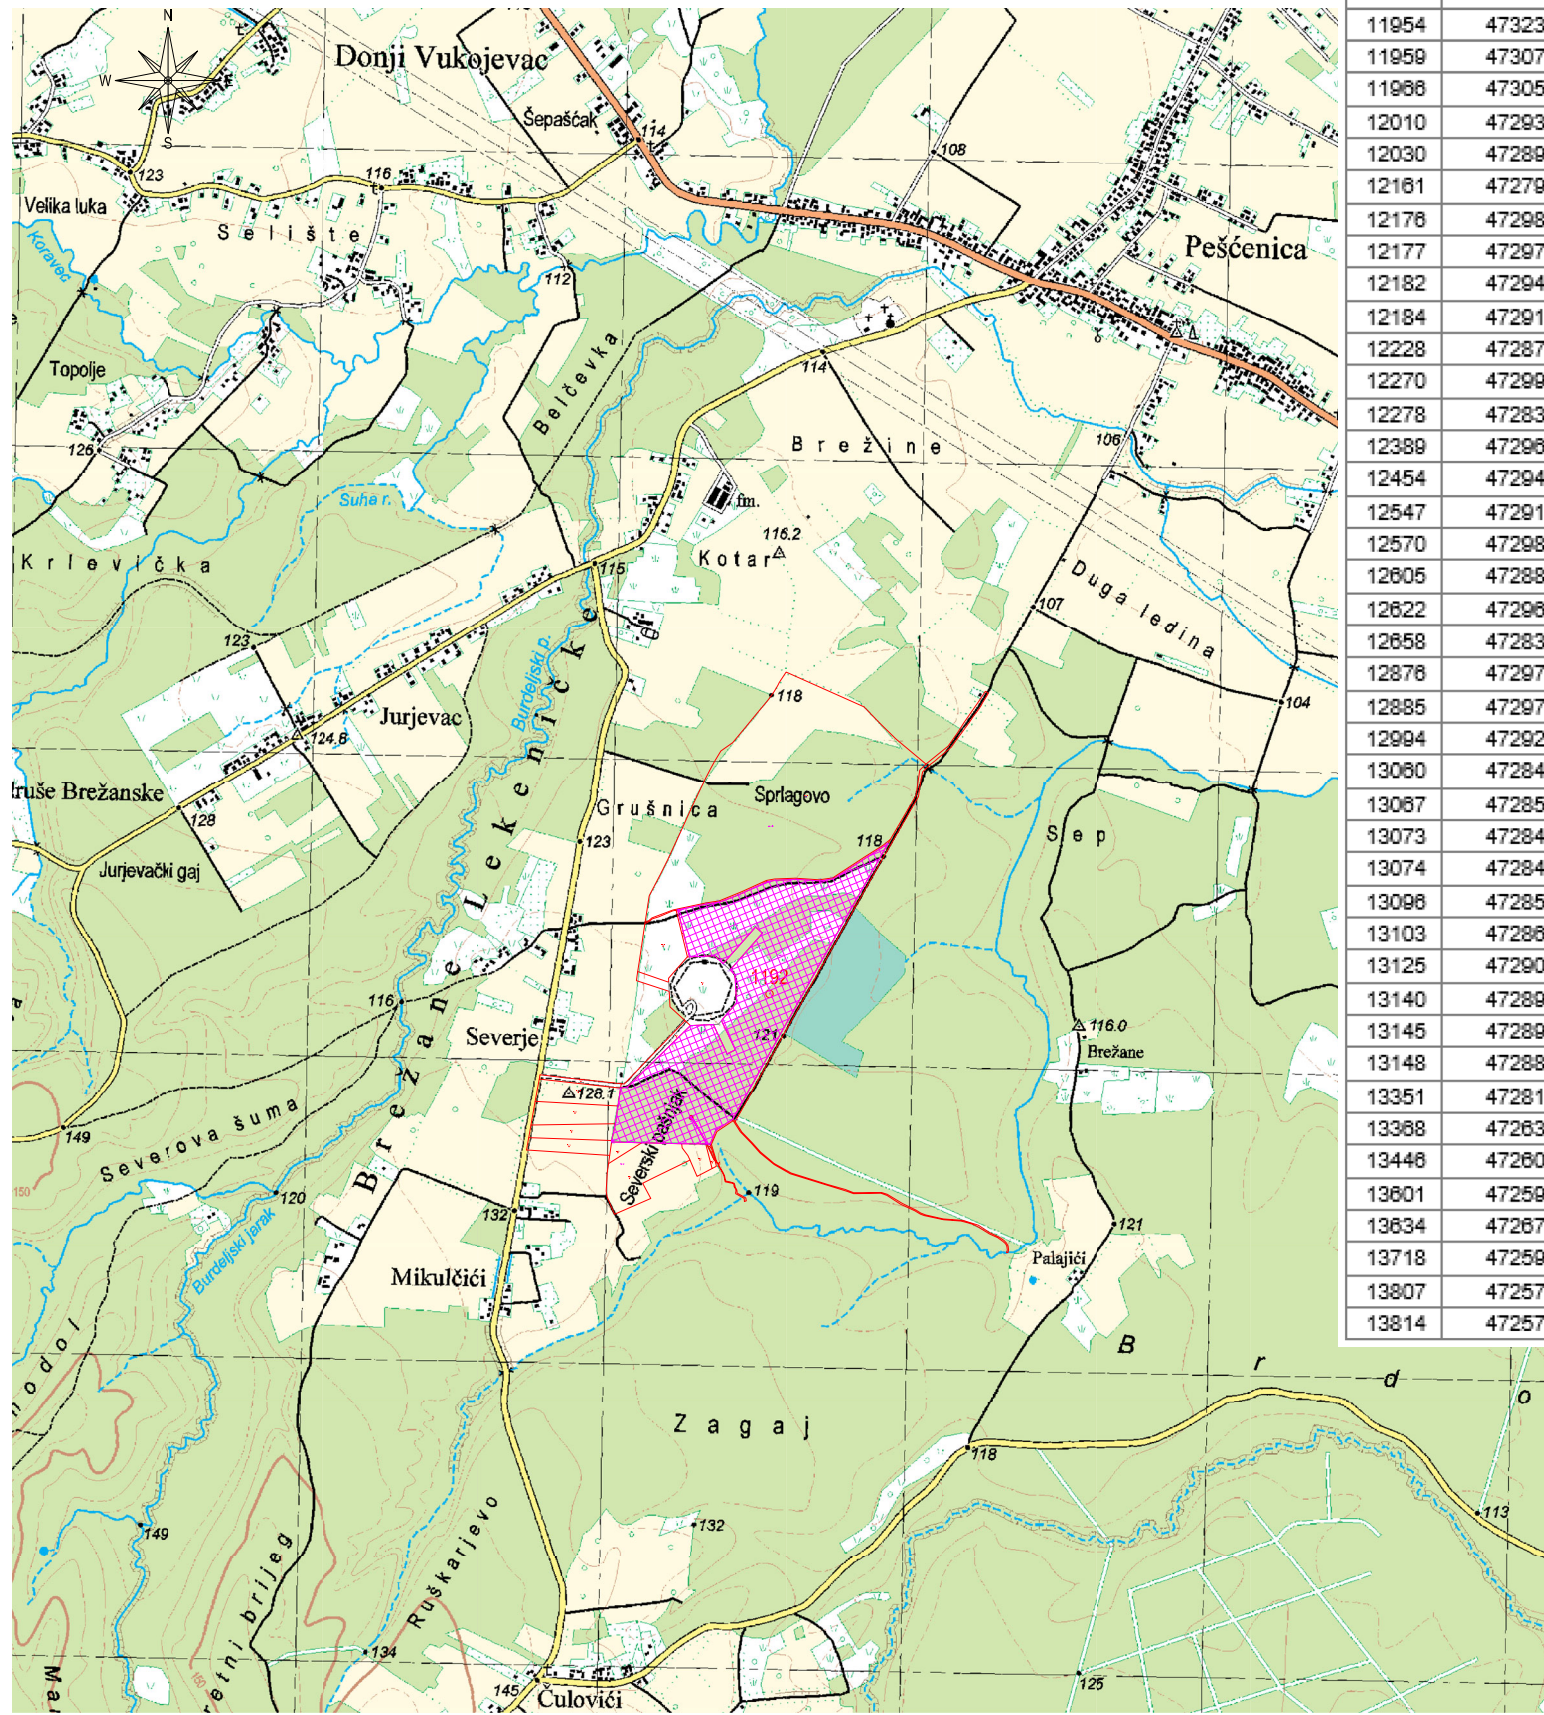


Popis koordinata lomnih točaka obuhvata zahvata u prostoru HTRS96/TM koordinatnom sustavu

Broj točke	E koordinata HTRS96/TM (m)	N koordinata HTRS96/TM (m)
10441	473492,36	5049622,52
11294	473312,21	5049505,93
11438	473270,36	5049499,08
11558	473190,14	5049504,32
11671	473120,20	5049501,41
11712	473093,88	5049496,73
11928	472995,72	5049452,15
11954	473230,89	5049161,27
11959	473077,27	5049326,13
11968	473054,53	5049346,77
12010	472935,21	5049429,03
12030	472898,48	5049424,31
12161	472798,76	5049403,44
12176	472988,50	5049189,24
12177	472970,38	5049204,91
12182	472947,30	5049225,42
12184	472918,95	5049251,93
12228	472874,57	5049249,68
12270	472991,37	5049095,30
12278	472835,78	5049248,22
12389	472961,11	5049060,37
12454	472941,81	5049037,50
12547	472914,74	5049024,43
12570	472987,87	5048940,82
12605	472884,23	5049023,15
12622	472960,47	5048927,05
12658	472839,14	5049020,87
12876	472979,36	5048712,54
12885	472977,49	5048710,09
12994	472922,88	5048674,67
13060	472841,89	5048718,68
13067	472851,16	5048707,34
13073	472841,82	5048715,29
13074	472848,93	5048707,09
13098	472858,87	5048692,63
13103	472861,93	5048684,69
13125	472904,27	5048629,05
13140	472894,31	5048629,70
13145	472892,48	5048629,98
13148	472889,71	5048630,00
13351	472810,09	5048630,57
13368	472630,56	5048817,84
13448	472608,00	5048813,85
13601	472599,37	5048755,05
13634	472677,56	5048633,83
13718	472590,78	5048696,64
13807	472578,85	5048641,11
13814	472578,18	5048636,27

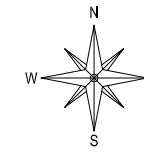

Obuhvat zahvata u prostoru
M 1:10000

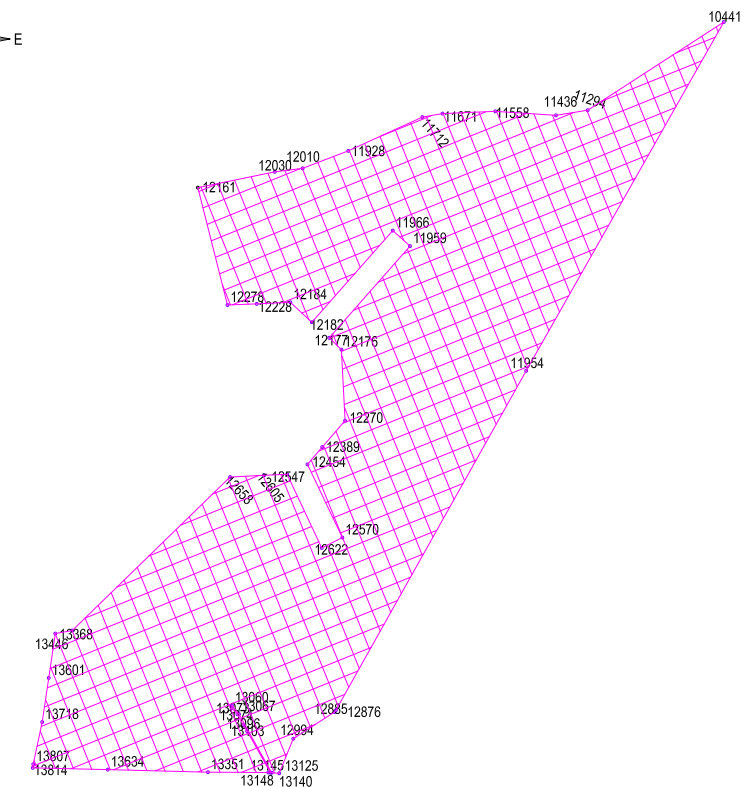

Legenda

- Obuhvat zahvata u prostoru
- 12994 ○ Detaljna točka

Naziv projekta: Project title:	SUNČANA ELEKTRANA BREŽANE LEKENIČKE	
Investitor: Client:	STATKRAFT OIE d.o.o., Hektorovičeva ulica 2, Zagreb 10000, OIB:84239960221	
Građevina: Construction:	-	
Lokacija: Location:	SISAČKO-MOSLAVAČKA ŽUPANIJA k.č.br. 1192, k.o. Peščenica	
Razina projekta: Project type:	IDEJNO RJEŠENJE	Vrsta projekta: Project part: Elektrotehnički projekt
Gl. projektant: Main Designer:	-	Suradnik: Associate: Borislav Pečanac mag.ing.el.
ZOP / Job No	Format / Format	Datum / Date
J02282	-	5.2.2024
Mjerilo / Scale	Revizija / Rev	List br. / Sheet
1:25000	0	1



Izradio: Ivana Maleta mag.ing.el.

Sadržaj:
Content: SUTUACIJA SE BREŽANE LEKENIČKE
NA DIGITALNOM KATASTARSKOM
PLANU PREKLOPLJENIM SA TK25

Oznaka dokumenta: / Designation Br. crteža:/Dwg No
- / 001